

TO LET/FOR SALE– NEWLY REFURBISHED OFFICES

38 George Rd, Edgbaston,
Birmingham, B15 1PL



- **Newly refurbished offices.**
- **from 1,945 sq. ft to 4,052 sq. ft**
- **Outside the ULEZ**
- **Close to Five Ways railway station and Five Ways Shopping Centre.**
- **Generous car parking**
- **On the Calthorpe estate.**

LOCATION

The premises front onto George Rd, lie close to the junction with Islington Row Middleway and form part of Birmingham's prestigious Calthorpe estate.

DESCRIPTION

The premises comprises of a refurbished office property that benefits from accommodation over ground and first floors, appropriate staff facilities and allocated car parking for 10 vehicles. Each floor can also be let separately.

ACCOMODATION

The premises comprise of the following approximate floor area:

Ground Floor NIA – 180.72 sq. m (1,945 sq. ft)

First Floor NIA – 195.86 sq. m (2,107 sq. ft)

Total NIA – 376.58 sq. m (4,052 sq. ft)

TENURE

The premises are available by way of a new fully repairing and insuring lease on terms to be agreed.

EPC

The property has an EPC rating of B (43).
A copy of the EPC is available upon request.

RENT

£30,000 for each floor per annum exclusive of rates, service charge and VAT.

PRICE

£850,000 for the long leasehold interest for a term of years expiring Sept 2113 at a fixed ground rent of **£300 p.a.**

VAT

The property is registered for VAT purposes.

BUSINESS RATES

Rateable Value – **c£32,250 p.a (for one floor)**

Rates Payable – **c£16,092 p.a (for one floor)**

Interested parties are advised to make their own enquiries.

LEGAL COSTS

Each party to be responsible for their own legal costs.

ANTI MONEY LAUNDERING

In accordance with Anti-Money Laundering Regulations, two forms of ID and confirmation of the source of funding will be required from the successful applicant.

VIEWINGS


Strictly by appointment with the Sole Retained Agents.

SUBJECT TO CONTRACT


CREATIVE RETAIL
PROPERTY CONSULTANTS


TO LET/FOR SALE— NEWLY REFURBISHED OFFICES

38 George Rd, Edgbaston,
Birmingham, B15 1PL

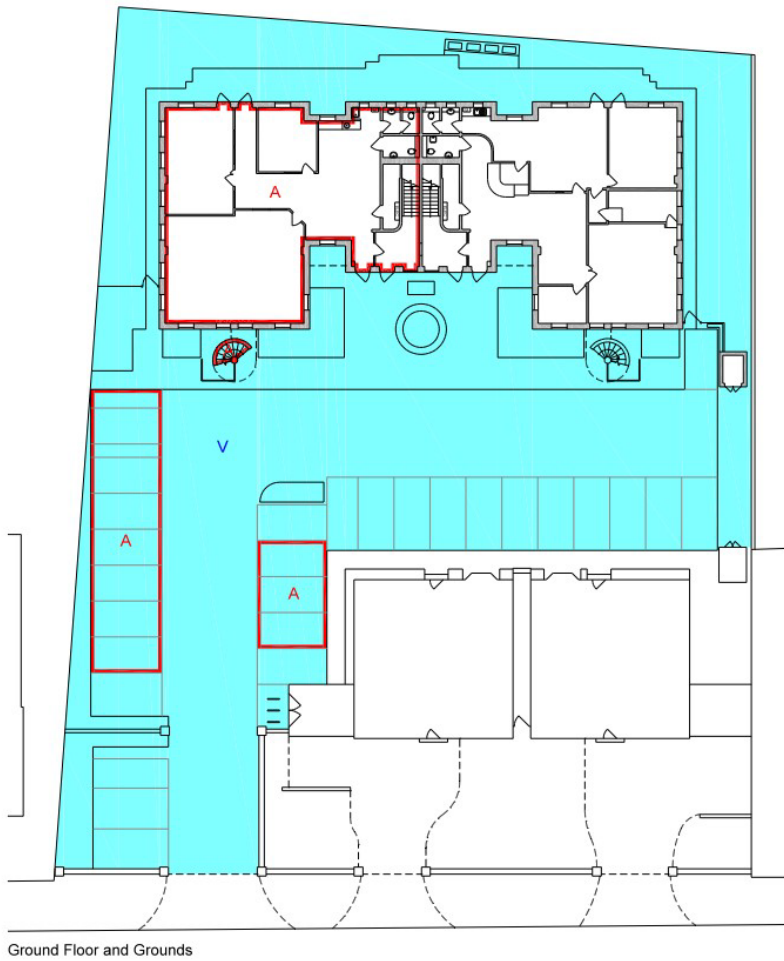

Property Address:

Unit 1, 38 George Road, Edgbaston
Birmingham, B15 1PL

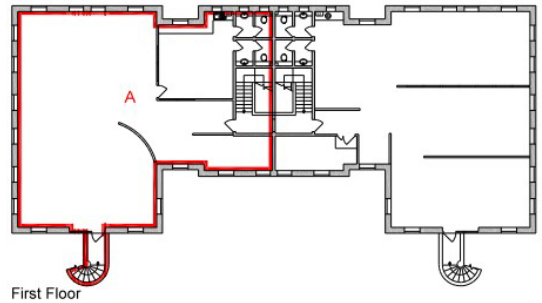

First Floor



Location Map - Scale 1:1250

Key:

- A Extent Of Demise
- V Shared Access

Version Information:
v2.0 - 22.11.2022 - Fire exits within demises, wider access

RedLinePlans.co.uk © 2022 0844 330 7526 Ref: 3265LP
Any queries regarding this plan should in the first instance be referred back to
the salesperson who provided the plan. If you are unable to contact the salesperson,
please contact RedLinePlans.co.uk. Do not photocopy or reproduce this plan as the scale may be incorrect.
Written documents may contain more precise descriptions of boundary positions.

Scale 1:250
As supplied for A1 printing (Scale bar shows metres)

0 2 4 6 8 10
metres

CREATIVE RETAIL PROPERTY CONSULTANTS for themselves and for the vendors and lessors of the property give notice that:

- I. these particulars are set out as a general outline only for the guidance of intending purchasers or lessees and do not constitute, nor constitute part of any offer or contract.
- II. All descriptions, dimensions, reference to condition and necessary permissions for use and occupation and other details are given in good faith and are believed to be correct but without responsibility on the part of Creative Retail Property Consultants Ltd or their clients. Any intending purchasers or tenants should not rely on them as statements or representations of fact but must satisfy themselves by inspection or otherwise as to the correctness of each of them.
- III. No person, either principal or employee, at Creative Retail Property Consultants Ltd has any authority to make or give any representation or warranty in relation to this property.
- IV. Any reference to plant, machinery, equipment, services, fixtures or fittings shall not imply that such items are fit for their purpose or in working order.

For more information, please contact:

George Xydias


Tel: 07956 014510

Email: george@creative-retail.co.uk

www.creative-retail.co.uk

TO LET/FOR SALE— NEWLY REFURBISHED OFFICES

38 George Rd, Edgbaston,
Birmingham, B15 1PL

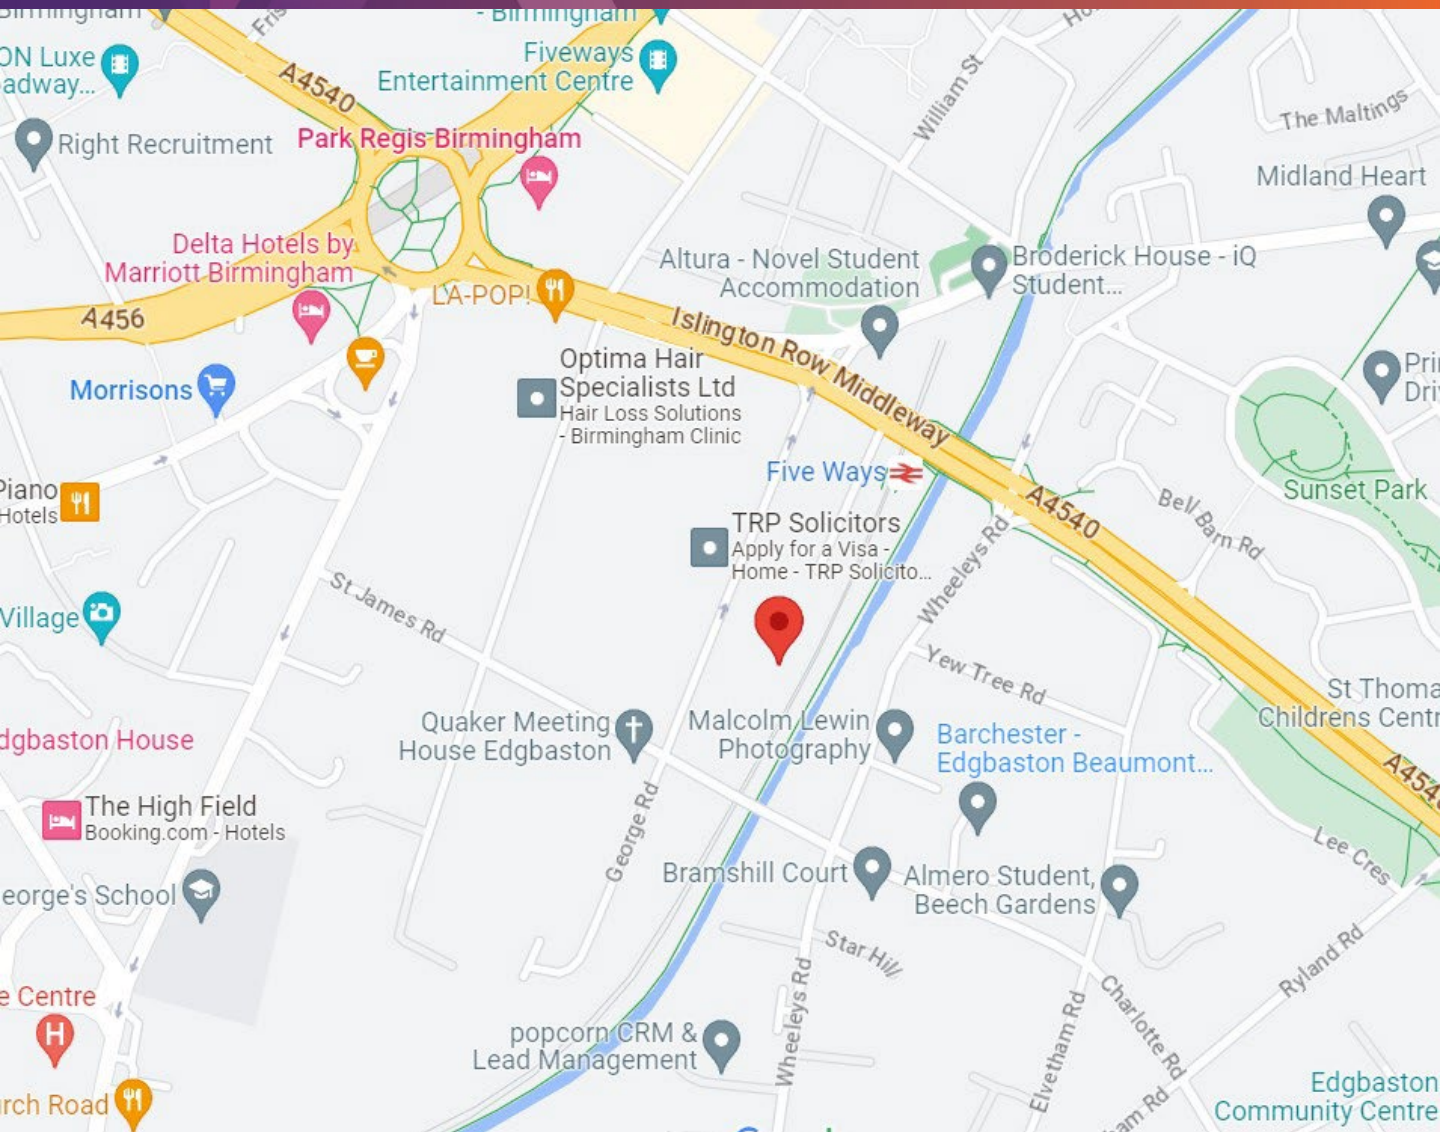

CREATIVE RETAIL PROPERTY CONSULTANTS for themselves and for the vendors and lessors of the property give notice that:

- I. these particulars are set out as a general outline only for the guidance of intending purchasers or lessees and do not constitute, nor constitute part of any offer or contract.
- II. All descriptions, dimensions, reference to condition and necessary permissions for use and occupation and other details are given in good faith and are believed to be correct but without responsibility on the part of Creative Retail Property Consultants Ltd or their clients. Any intending purchasers or tenants should not rely on them as statements or representations of fact but must satisfy themselves by inspection or otherwise as to the correctness of each of them.
- III. No person, either principal or employee, at Creative Retail Property Consultants Ltd has any authority to make or give any representation or warranty in relation to this property.
- IV. Any reference to plant, machinery, equipment, services, fixtures or fittings shall not imply that such items are fit for their purpose or in working order.

For more information, please contact:

George Xydias

Tel: 07956 014510

Email: george@creative-retail.co.uk

www.creative-retail.co.uk